


4

3

2

1

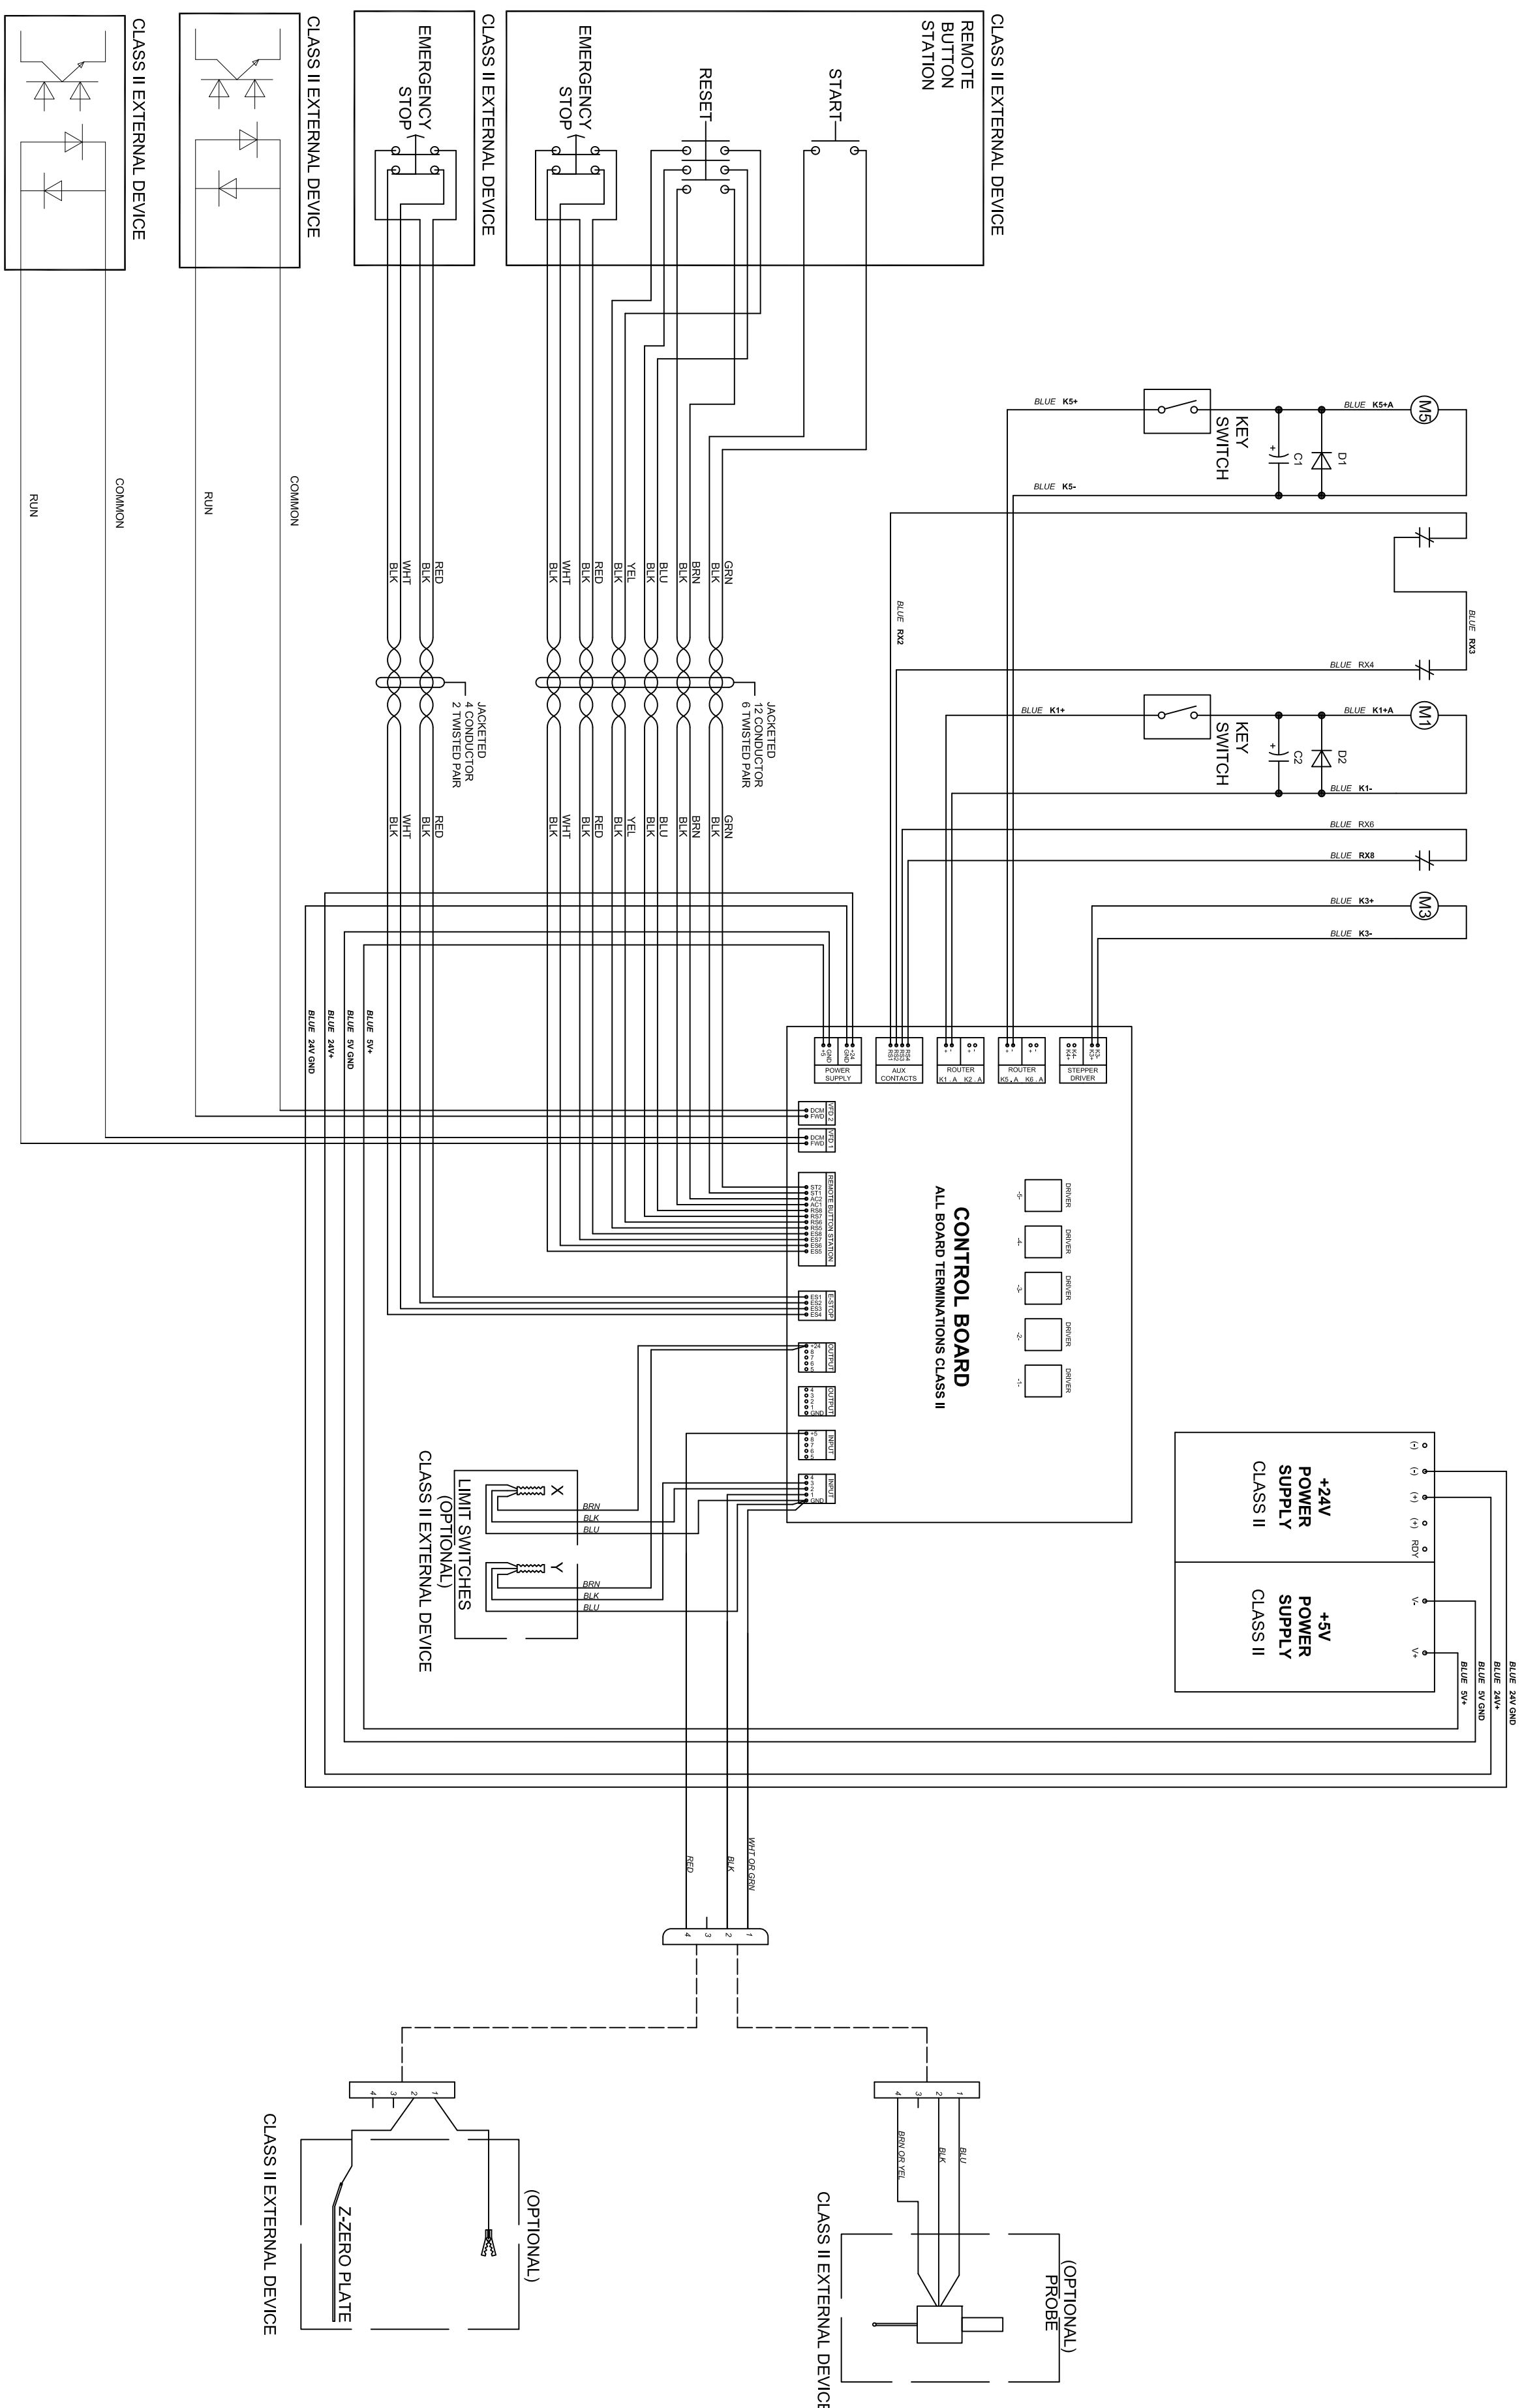

CONTROL DIAGRAM - 2 SPINDLE (DOMESTIC)

REV	CHG NOTICE	DATE	BY	REVISION DESCRIPTION
5	ECOH270	09OCT12	KWP	CHANGED Z-ZERO PLATE TO PLUG-IN STYLE
<p>DIM UNITS: MM SCALE: NONE</p> <p>THIS DOCUMENT CONTAINS CONFIDENTIAL INFORMATION OF SHOPBOT TOOLS, IT IS NOT TO BE REPRODUCED BY ANY MEANS OR USED TO FURNISH INFORMATION TO OTHERS WITHOUT THE EXPRESS CONSENT TO THE OWNER. THE INFORMATION SHALL BE USED BY RECIPIENTS ONLY AS EXPRESSLY APPROVED BY OWNER AND THIS DOCUMENT SHALL BE RETURNED TO OWNER UPON REQUEST. ©2008 SHOPBOT TOOLS, INC. ALL RIGHTS RESERVED.</p>				
<p>TITLE CONTROL DIAGRAM-2 SPINDLE (DOMESTIC)</p> <p>DRAWN DGC DATE 04/20/09 CHECKED - DATE APPROVED - DATE -</p> <p>SIZE C DRAWING NUMBER 002560-00</p> <p>PART NUMBER 002560-00 SHEET 1 OF 1</p>				
REV	DATE	DATE	DATE	DATE
5				

A

B

C

D

A

B

C

D

4

3

2

1